


SUGGESTED

FRO MAR

STRUCTURAL STEEL PANEL SYSTEM

SECTION 3.1

FLOOR SLAB DETAIL FOR INSULATED VINYL SIDING

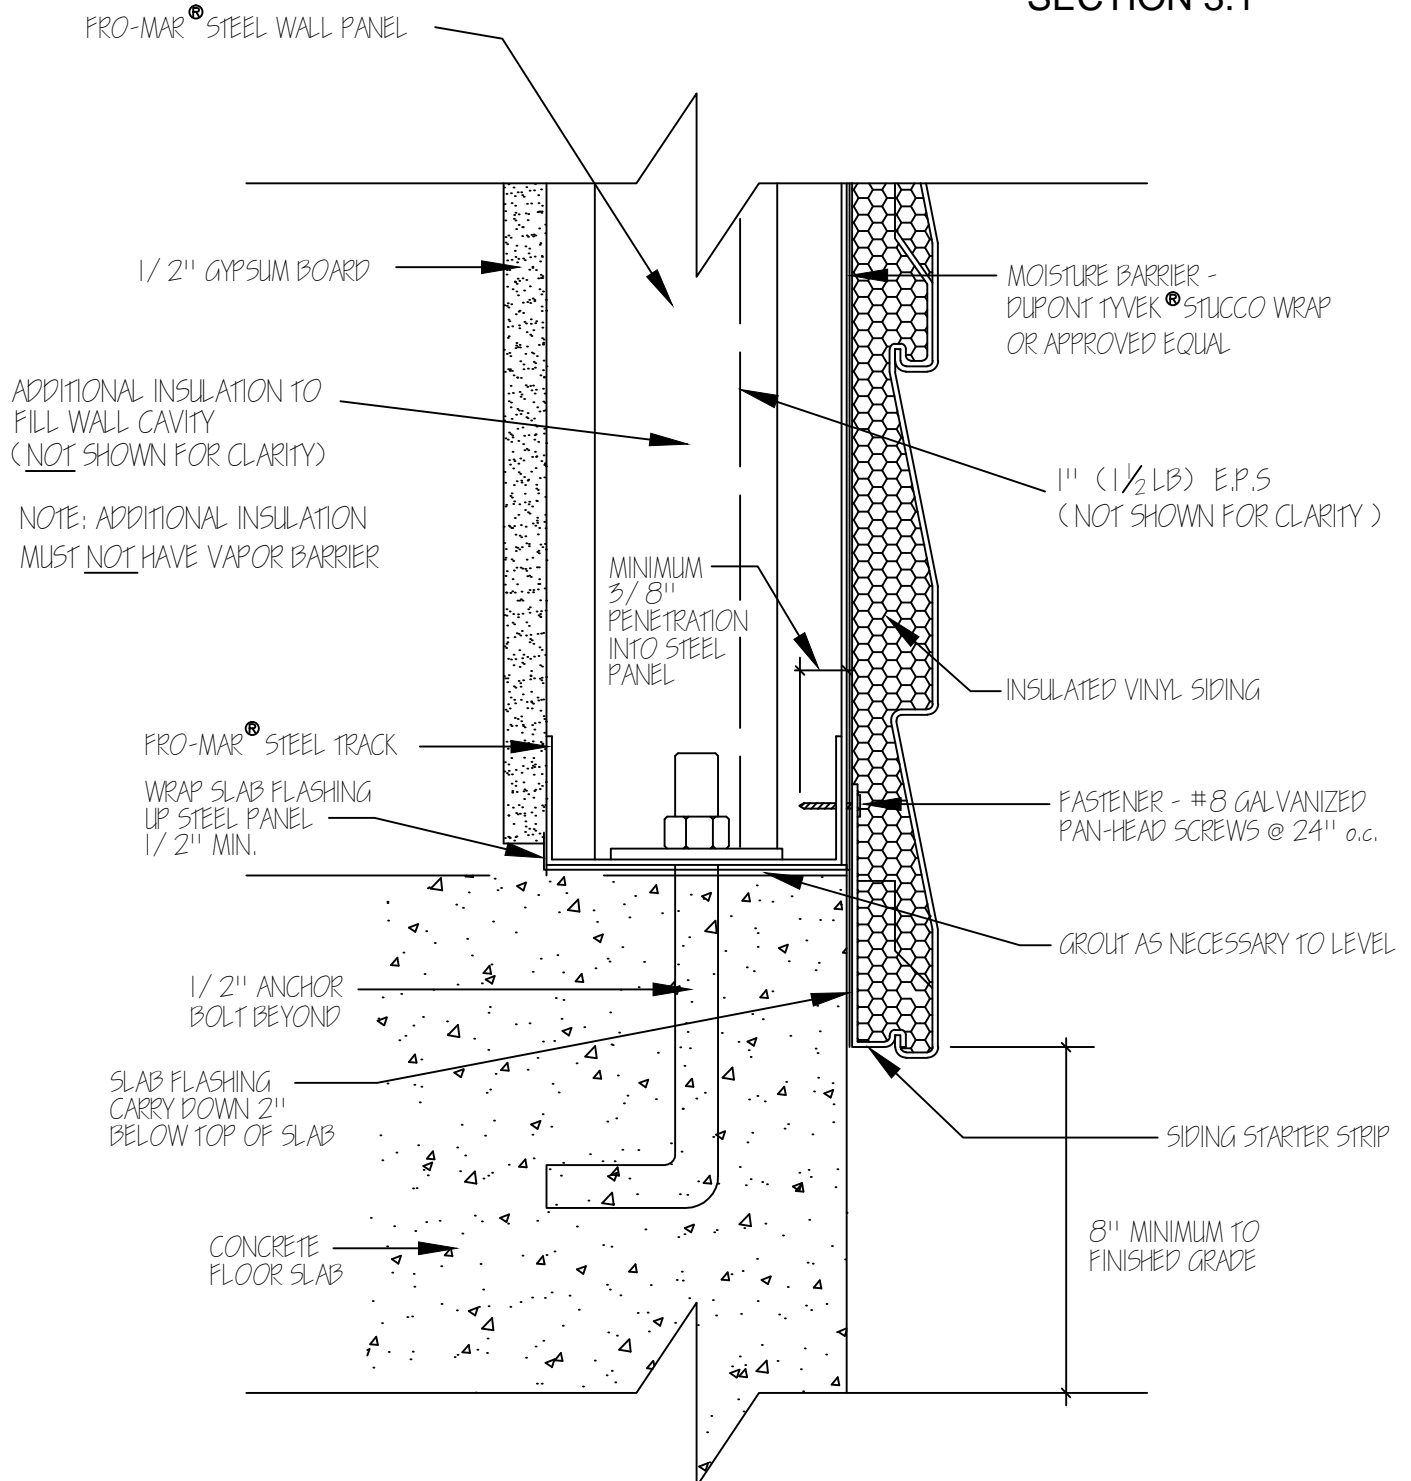

REV. 11/08/2007 ©FROMMAR
REV. 09/27/2007

SHEET 1


SUGGESTED

FRO MAR

STRUCTURAL STEEL PANEL SYSTEM

WINDOW SILL DETAIL FOR
INSULATED VINYL SIDING

SECTION 3.1

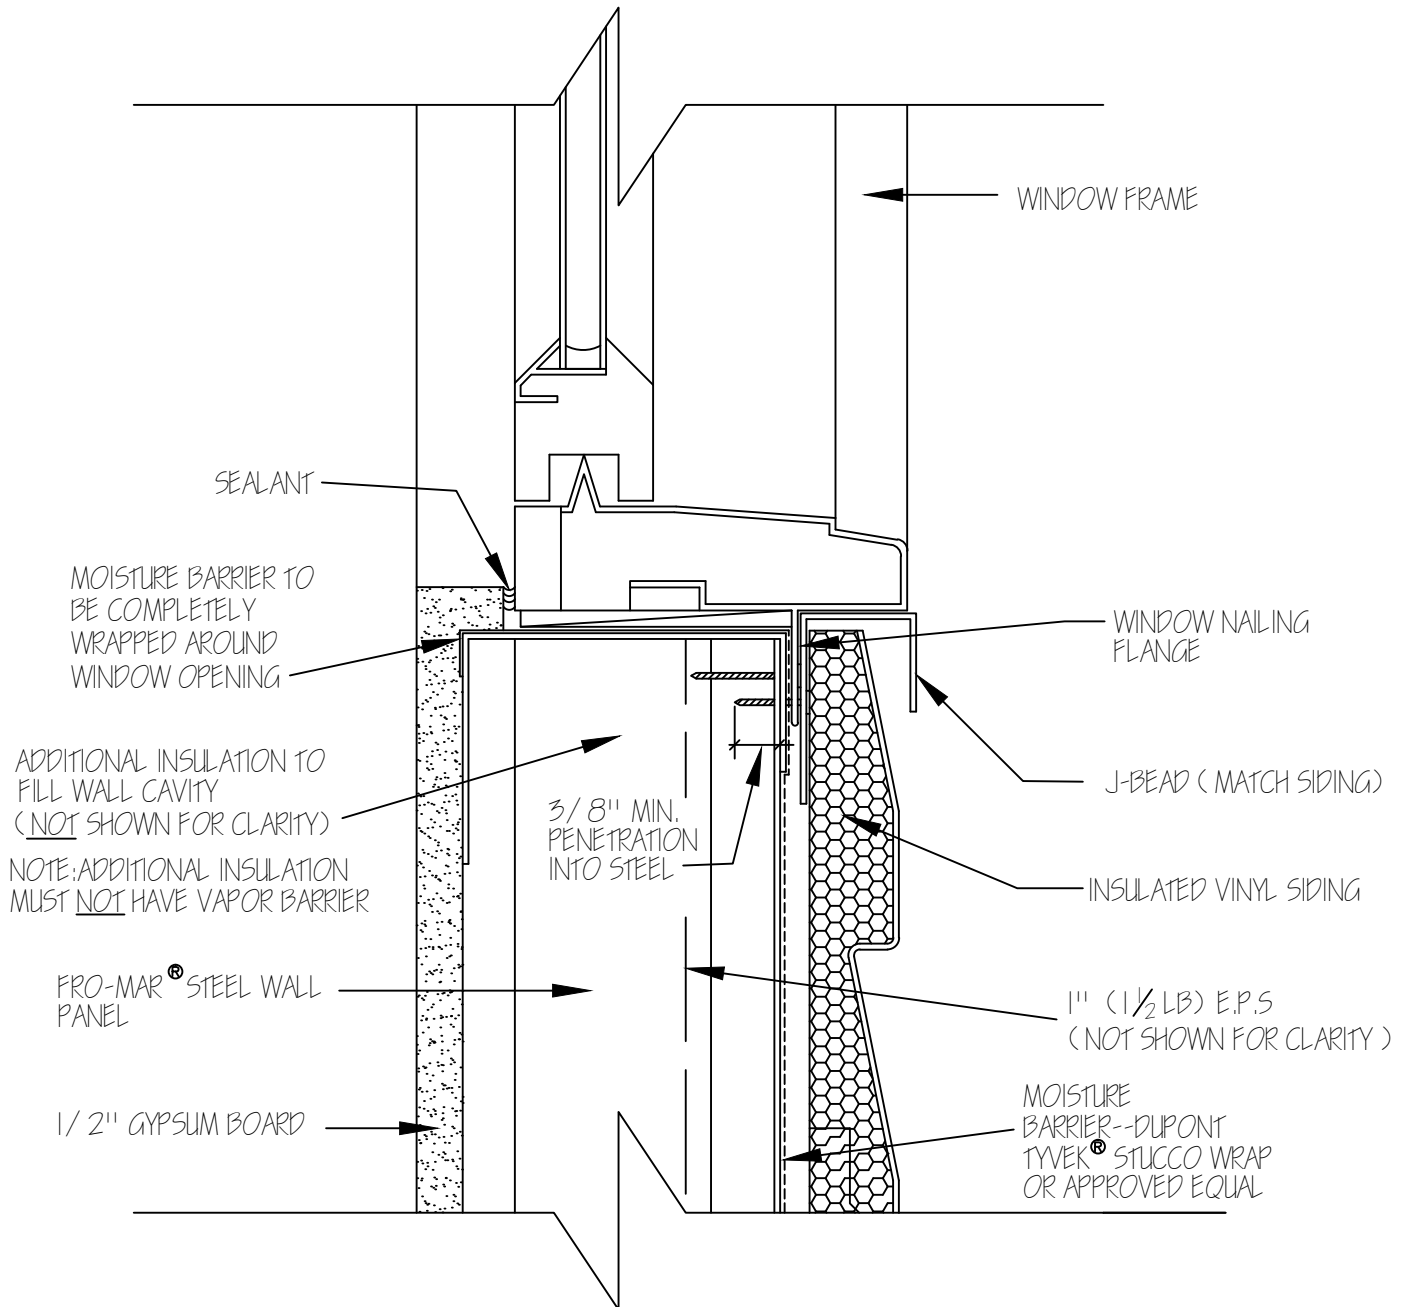


SUGGESTED

FRO MAR

STRUCTURAL STEEL PANEL SYSTEM

WINDOW HEADER DETAIL FOR
INSULATED VINYL SIDING

SECTION 3.1

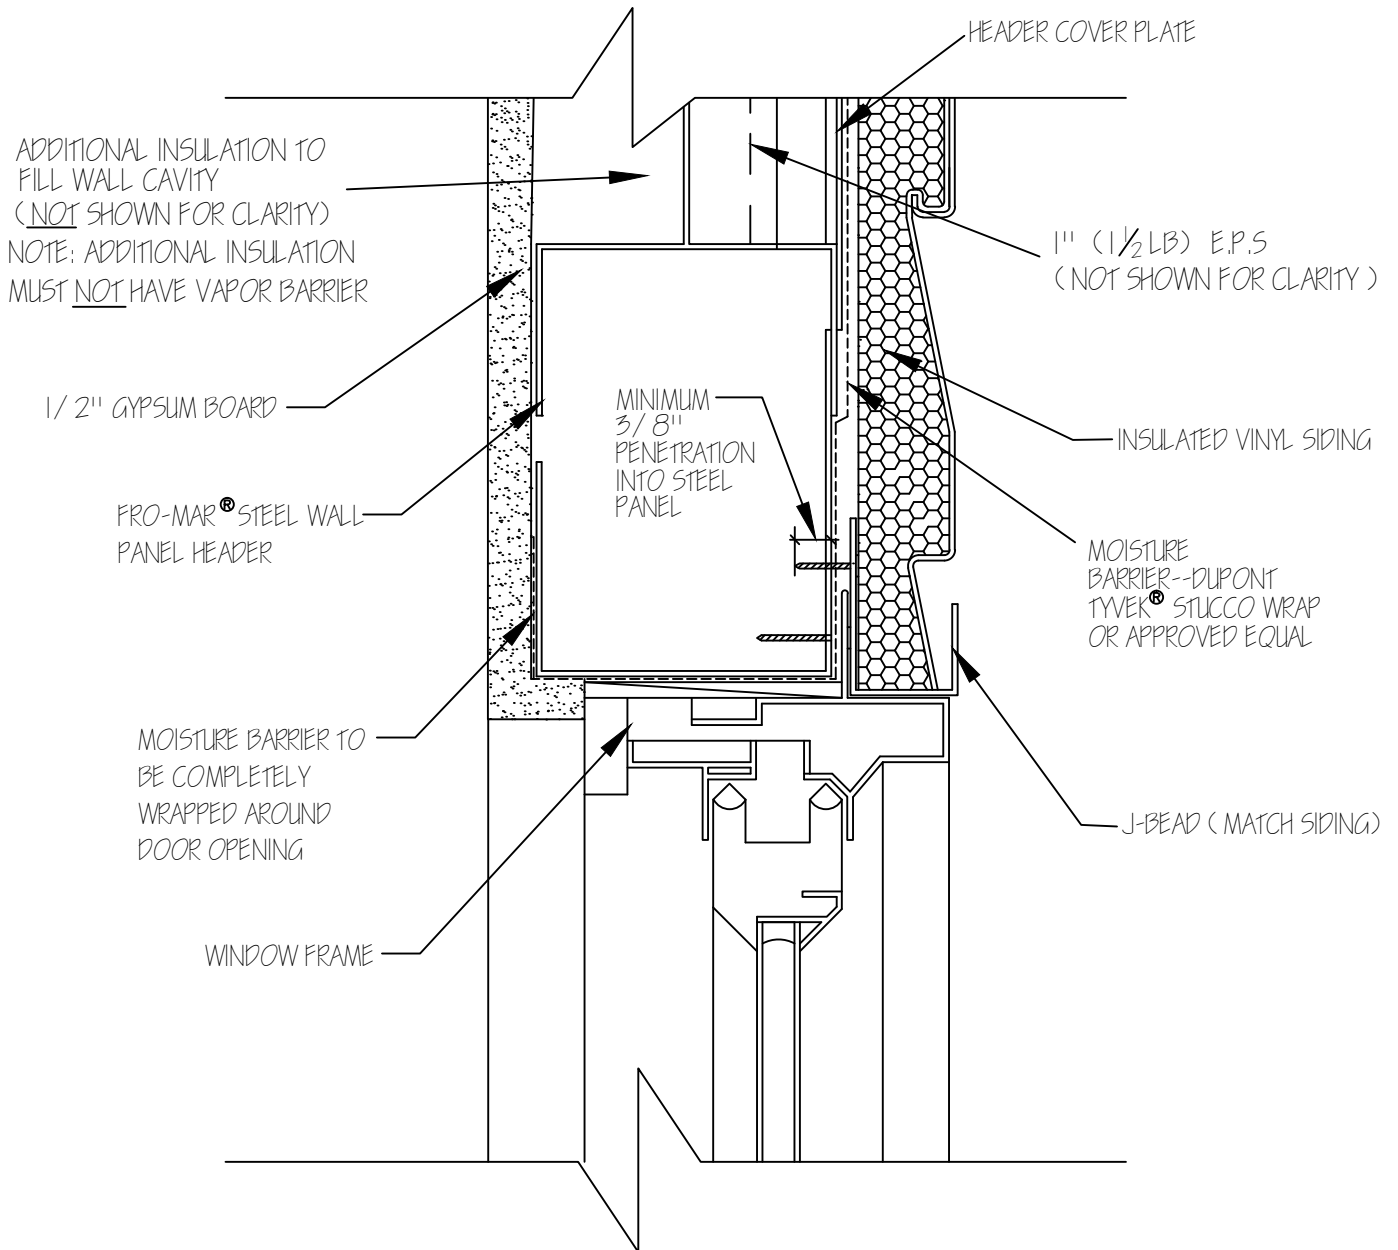

SUGGESTED


FRO MAR

STRUCTURAL STEEL PANEL SYSTEM

WINDOW JAMB DETAIL FOR
INSULATED VINYL SIDING

SECTION 3.1

ADDITIONAL INSULATION TO
FILL WALL CAVITY
(NOT SHOWN FOR CLARITY)
NOTE: ADDITIONAL INSULATION
MUST NOT HAVE VAPOR BARRIER

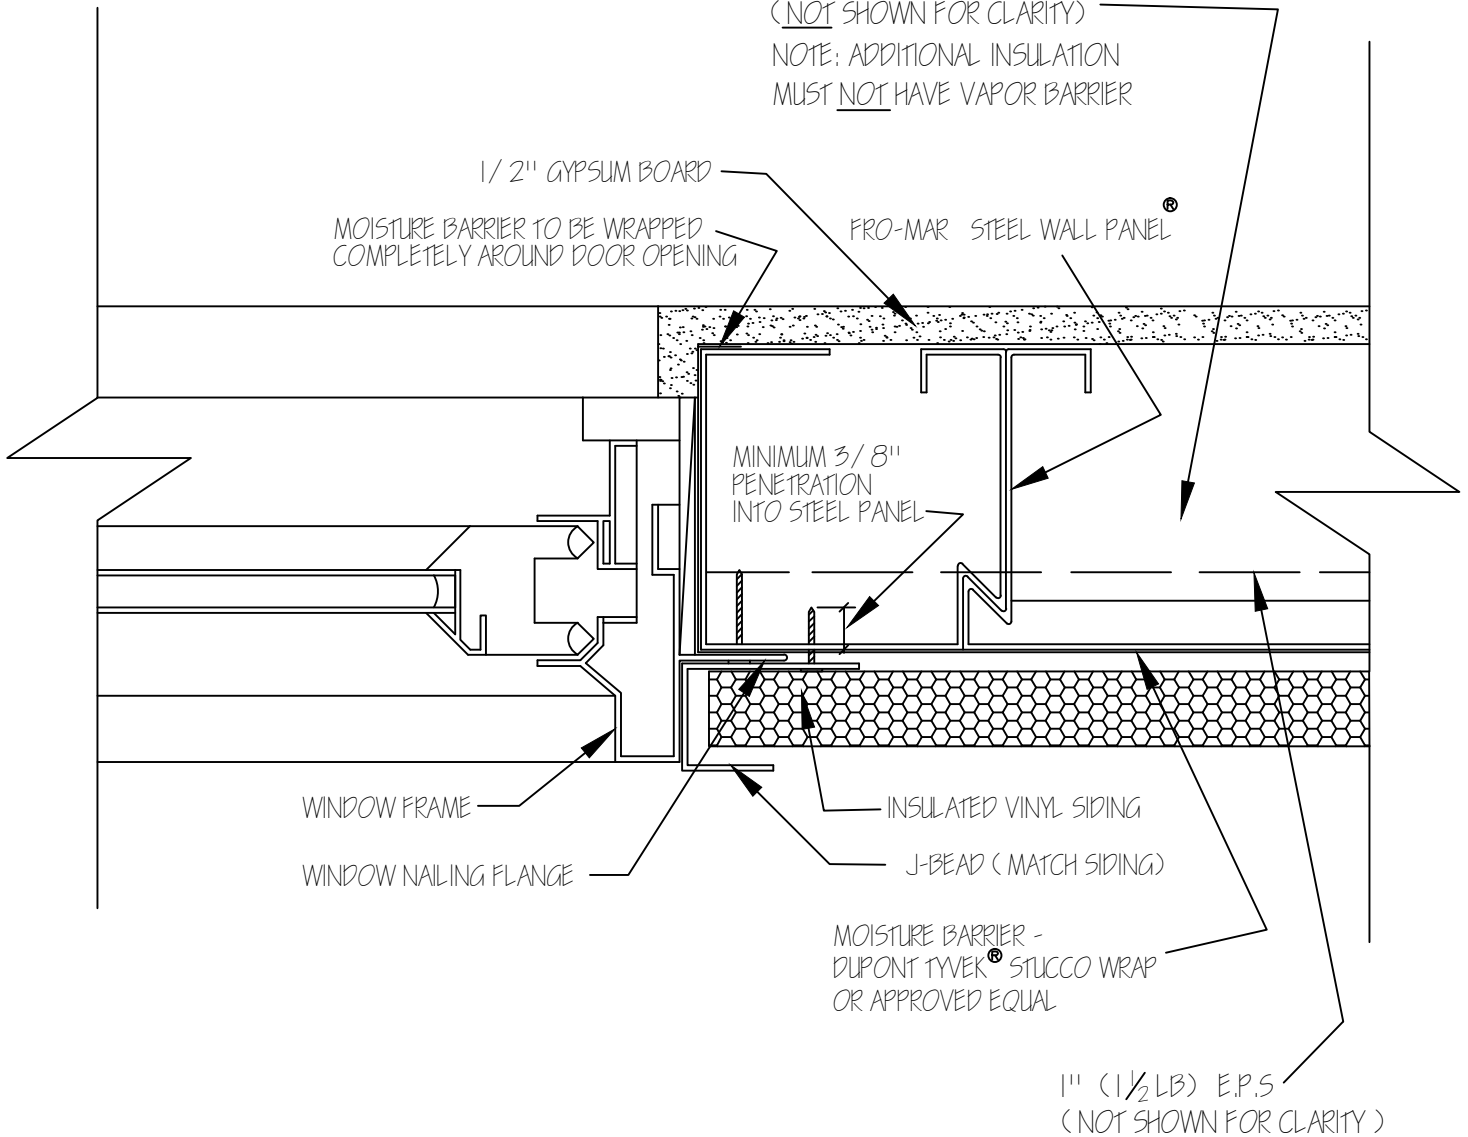


SUGGESTED

FRO MAR

STRUCTURAL STEEL PANEL SYSTEM

DOOR HEADER DETAIL FOR
INSULATED VINYL SIDING

SECTION 3.1

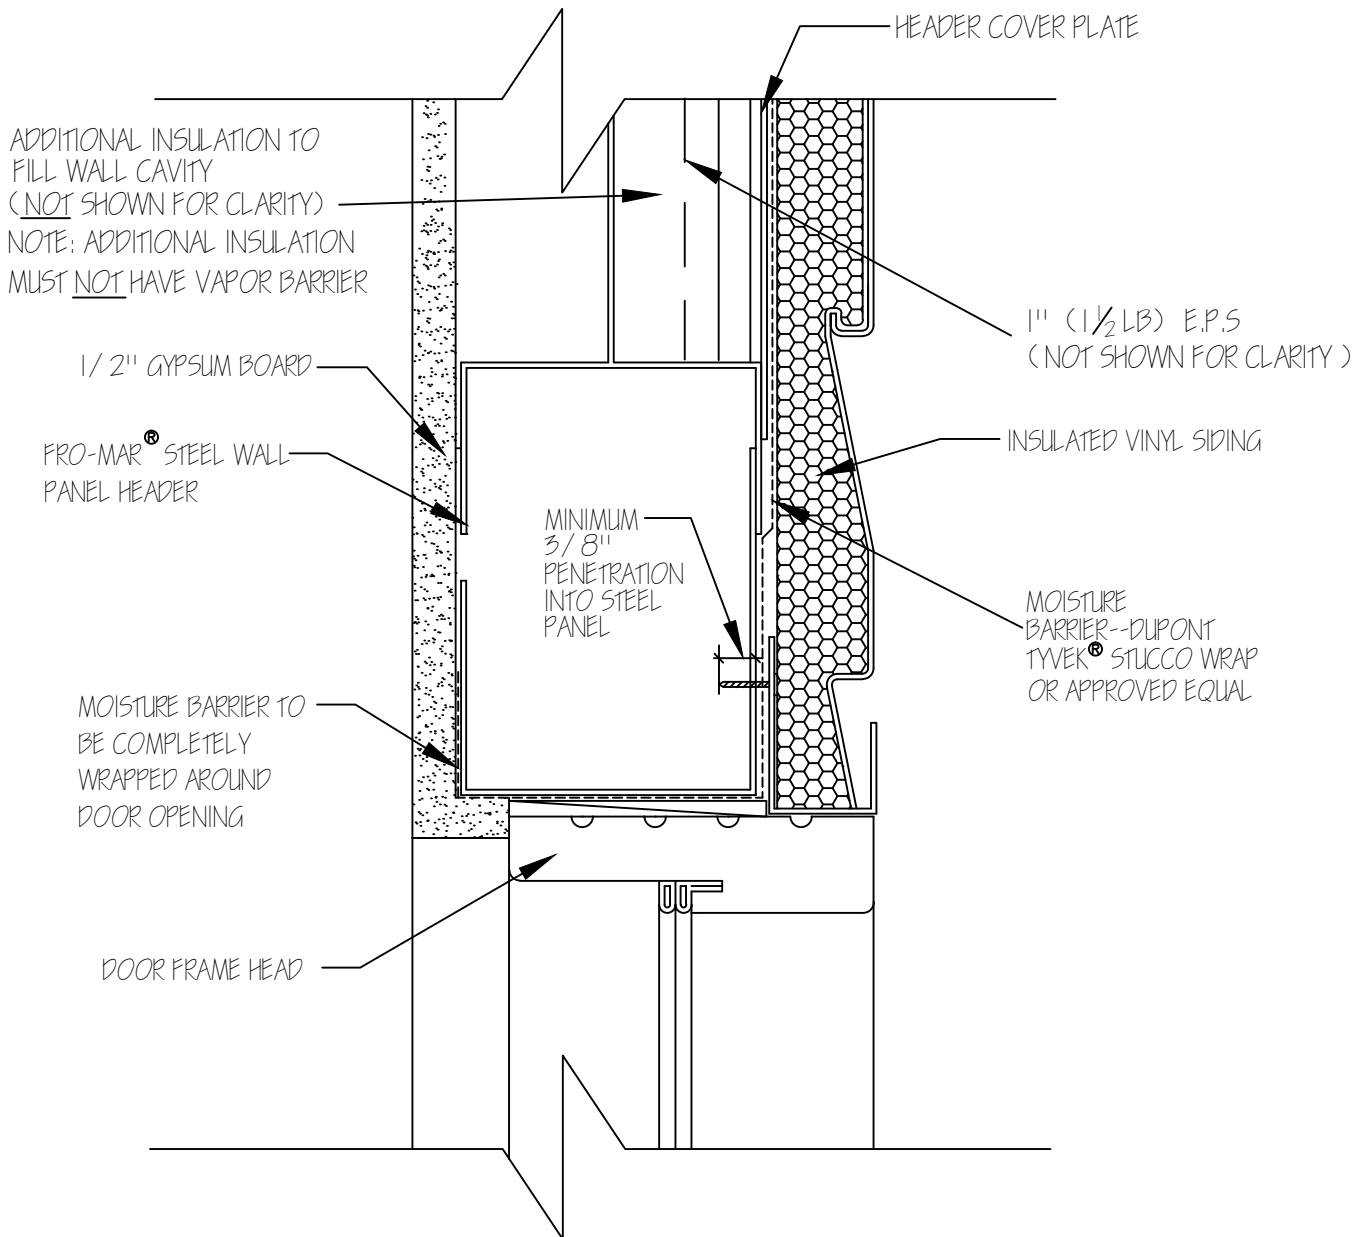


SUGGESTED

FRO MAR

STRUCTURAL STEEL PANEL SYSTEM

DOOR JAMB DETAIL FOR
INSULATED VINYL SIDING

SECTION 3.1

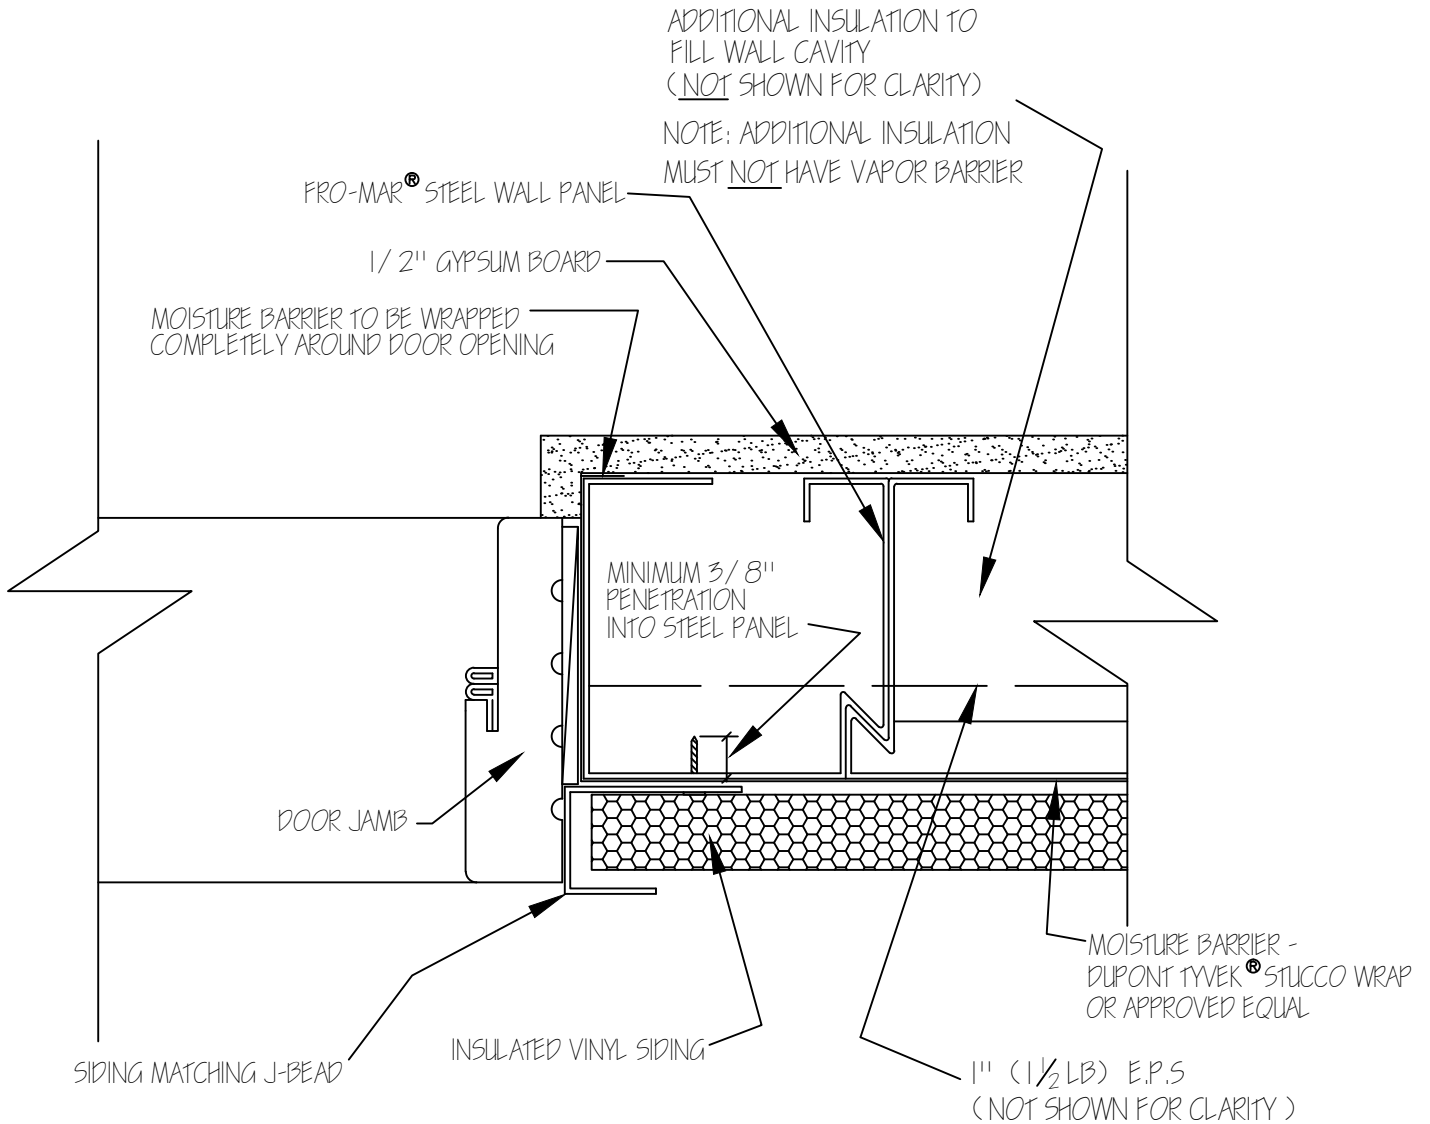


SUGGESTED

FRO MAR

STRUCTURAL STEEL PANEL SYSTEM

FLOOR SLAB DETAIL FOR
NICHIIHA[®] FIBER CEMENT PANEL

SECTION 3.2

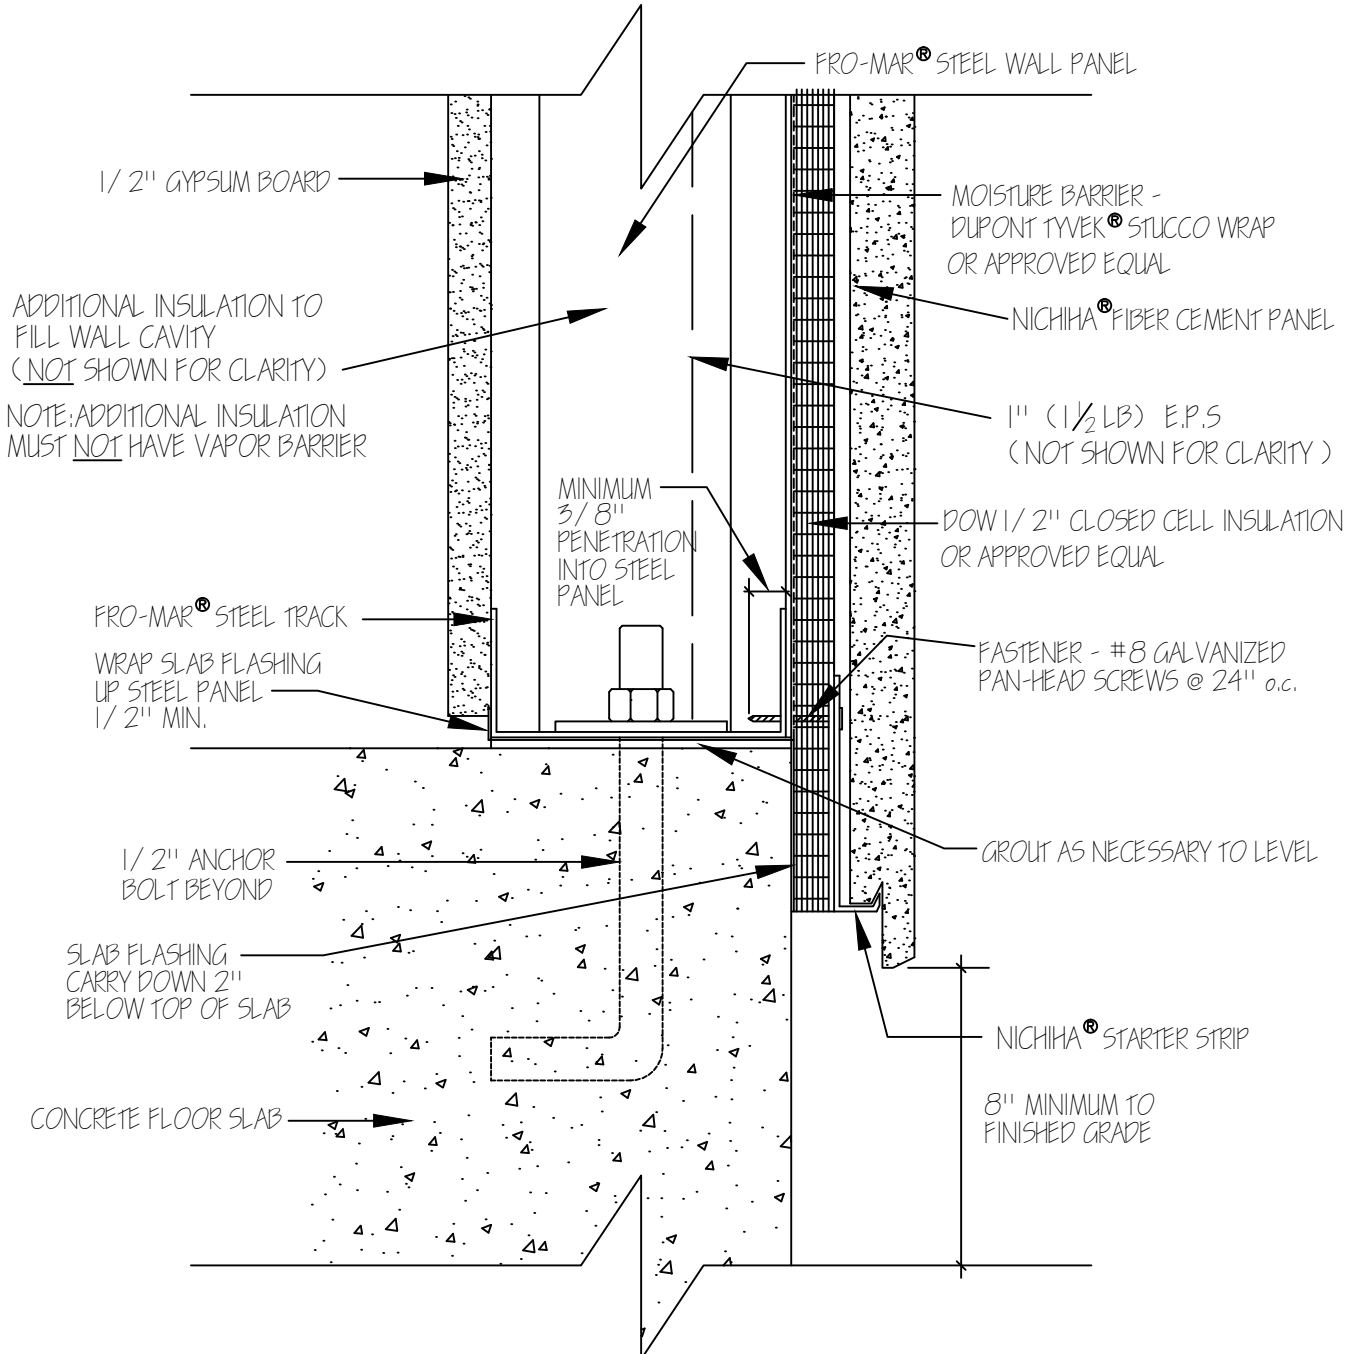


SUGGESTED

FRO MAR

STRUCTURAL STEEL PANEL SYSTEM

SECTION 3.2

FLOOR SLAB DETAIL FOR
NICHIIHA® FIBER CEMENT PANEL

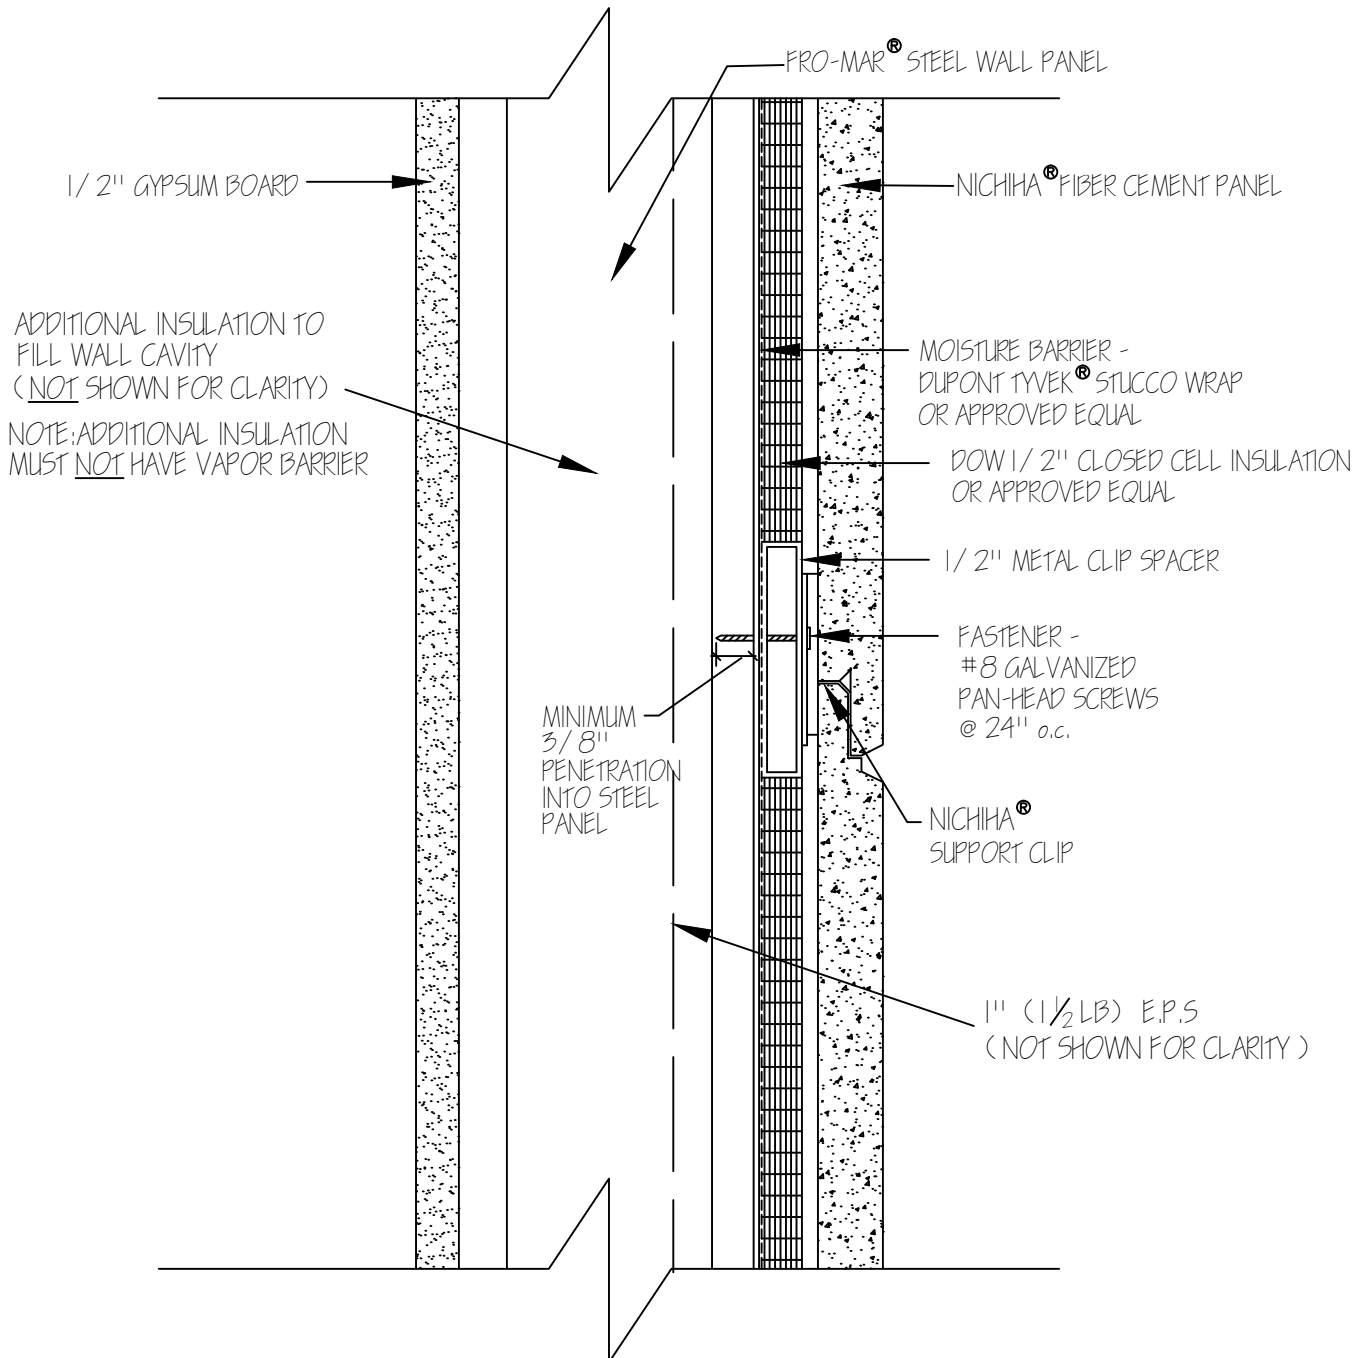


SUGGESTED

FRO MAR

STRUCTURAL STEEL PANEL SYSTEM

FLOOR SLAB DETAIL FOR
NICHHA® FIBER CEMENT PANEL

SECTION 3.2

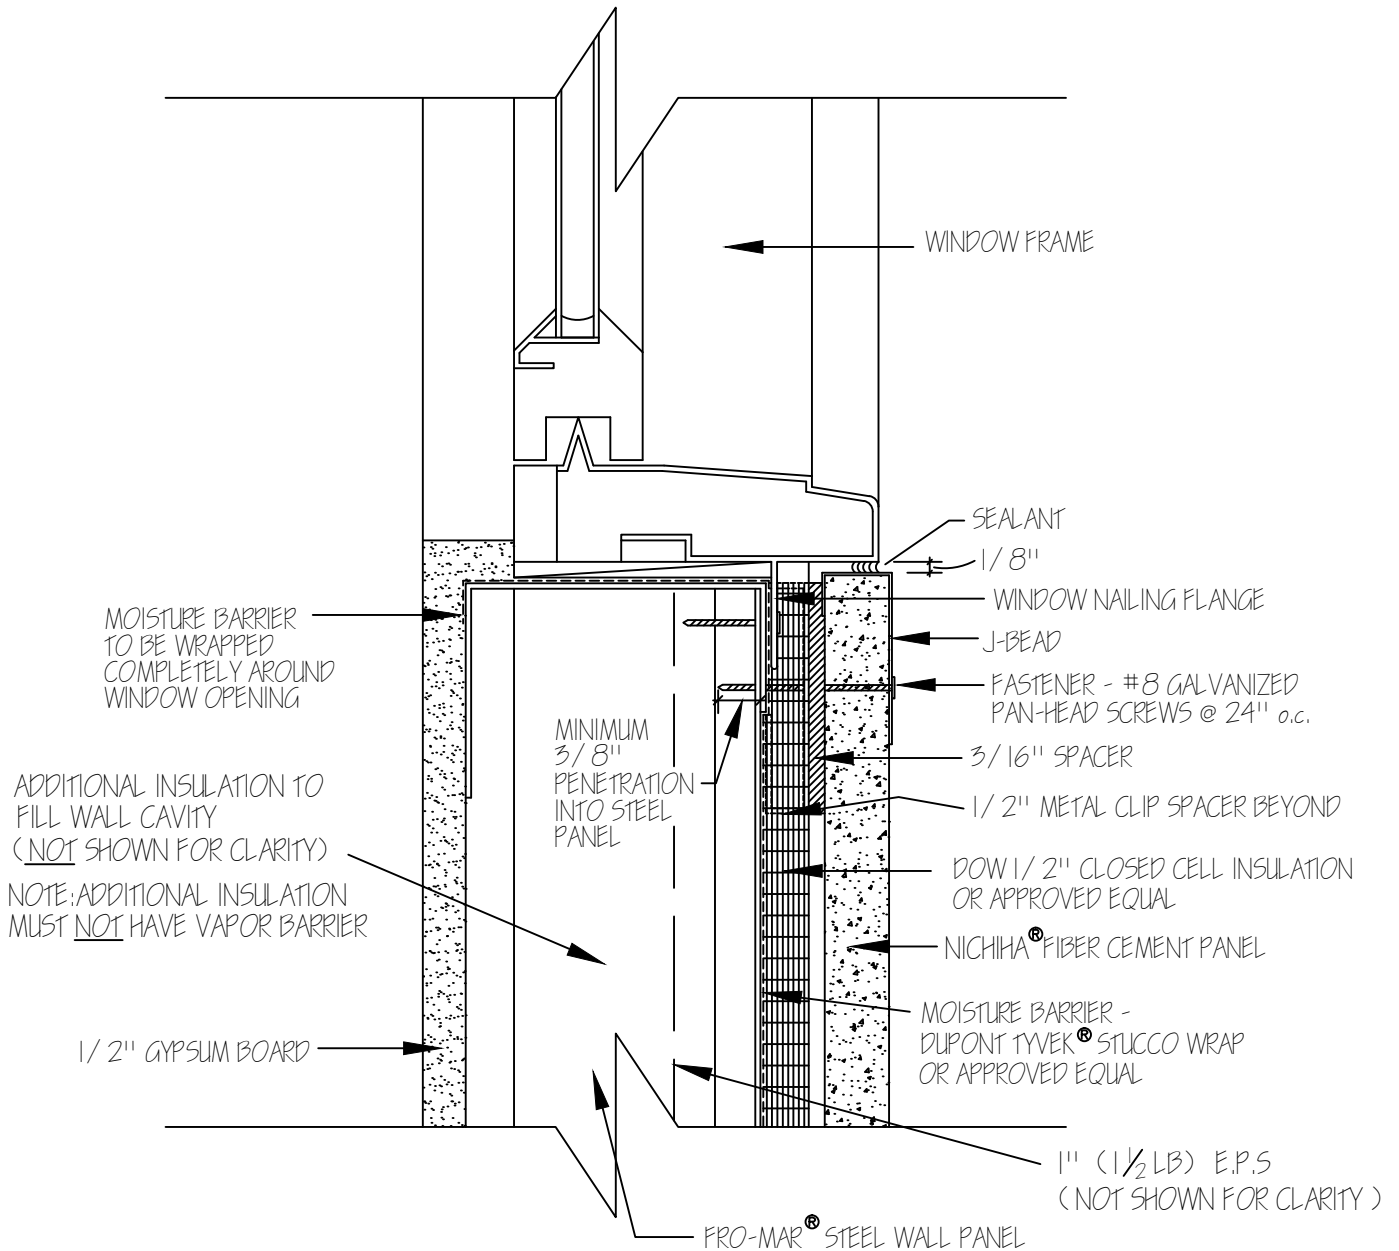


SUGGESTED

FRO MAR

STRUCTURAL STEEL PANEL SYSTEM

FLOOR SLAB DETAIL FOR NICHIIHA® FIBER CEMENT PANEL

SECTION 3.2

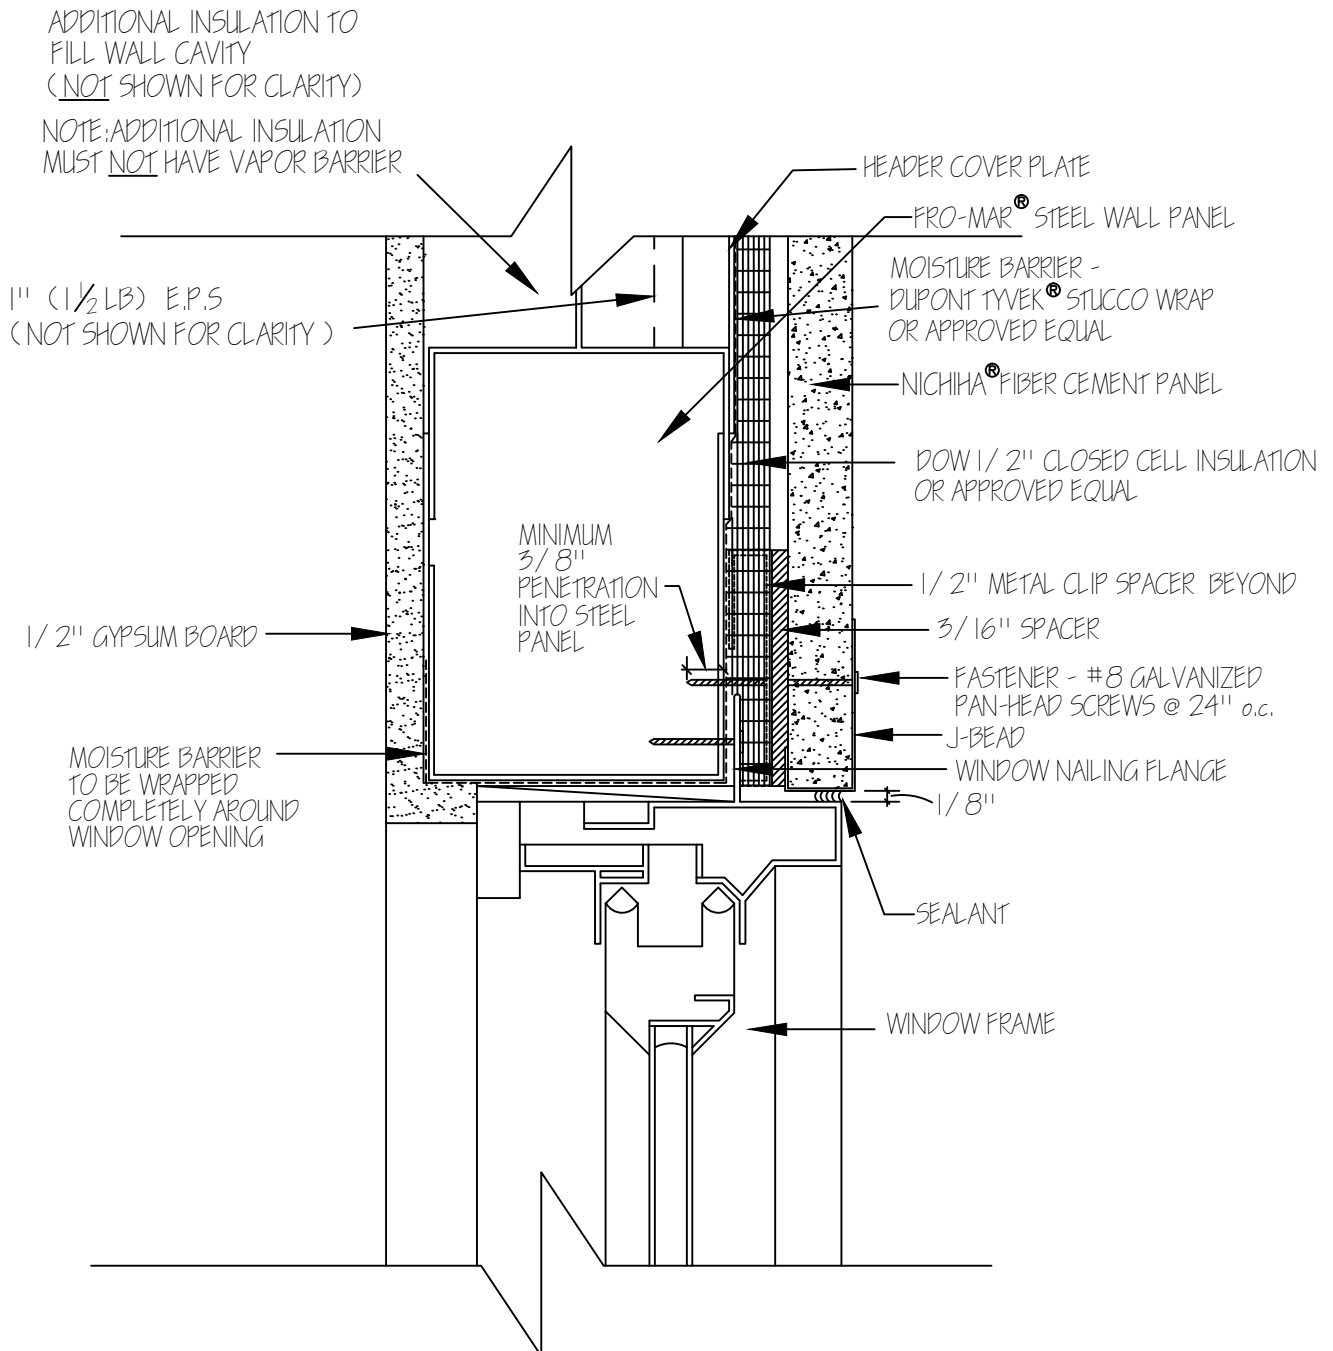


SUGGESTED

FRO MAR

STRUCTURAL STEEL PANEL SYSTEM

FLOOR SLAB DETAIL FOR
NICHHA® FIBER CEMENT PANEL

SECTION 3.2

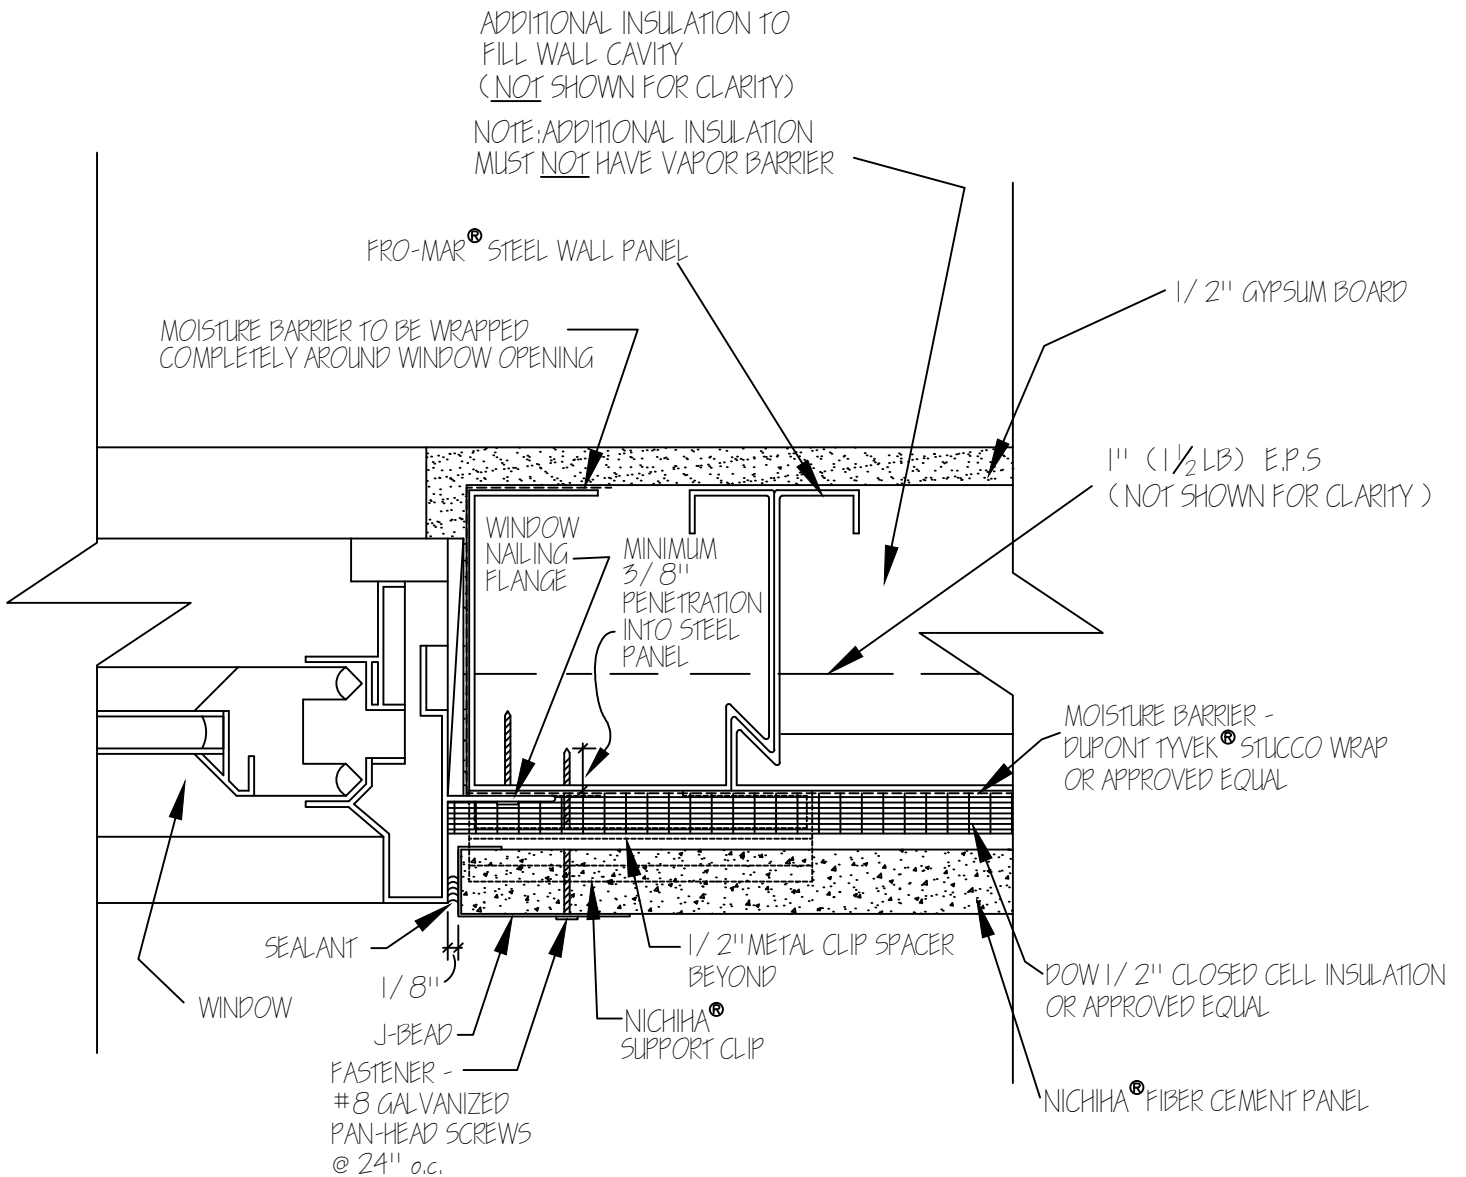


SUGGESTED

FRO MAR

STRUCTURAL STEEL PANEL SYSTEM

FLOOR SLAB DETAIL FOR
NICHIIHA® FIBER CEMENT PANEL

SECTION 3.2

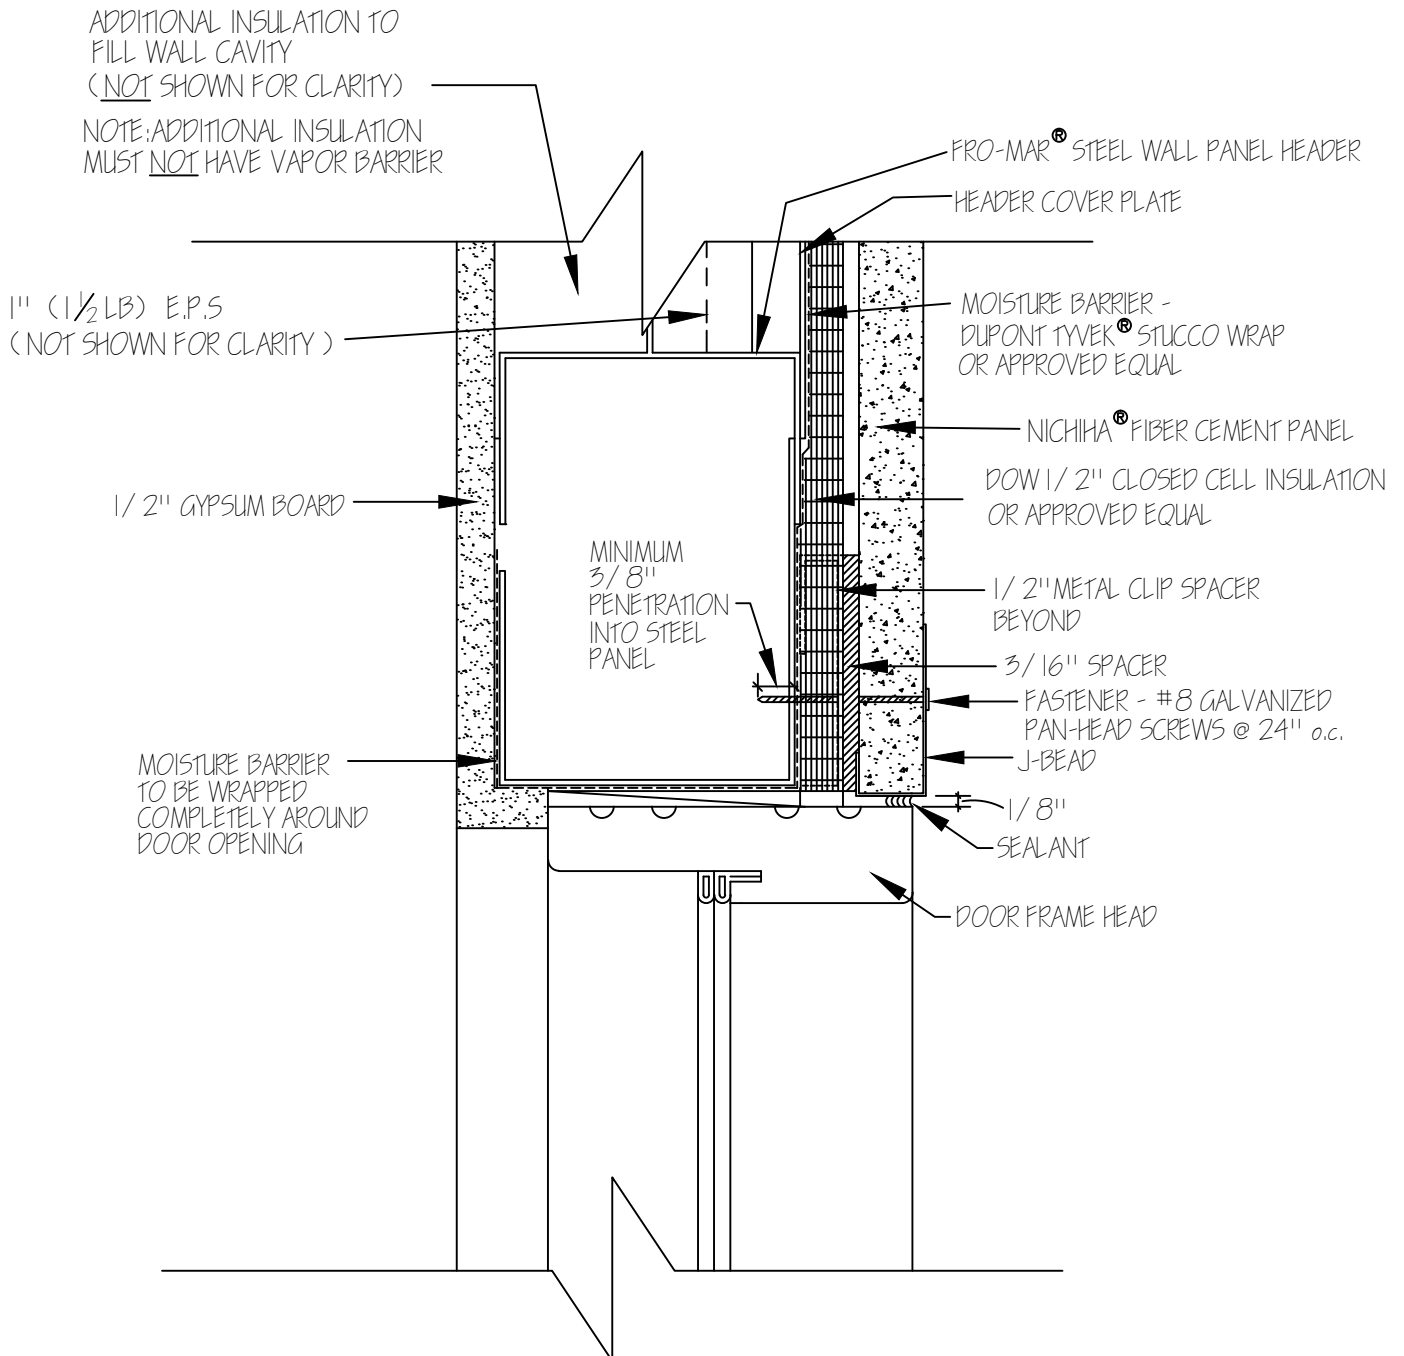


SUGGESTED

FRO MAR

STRUCTURAL STEEL PANEL SYSTEM

FLOOR SLAB DETAIL FOR
NICHHA® FIBER CEMENT PANEL

SECTION 3.2

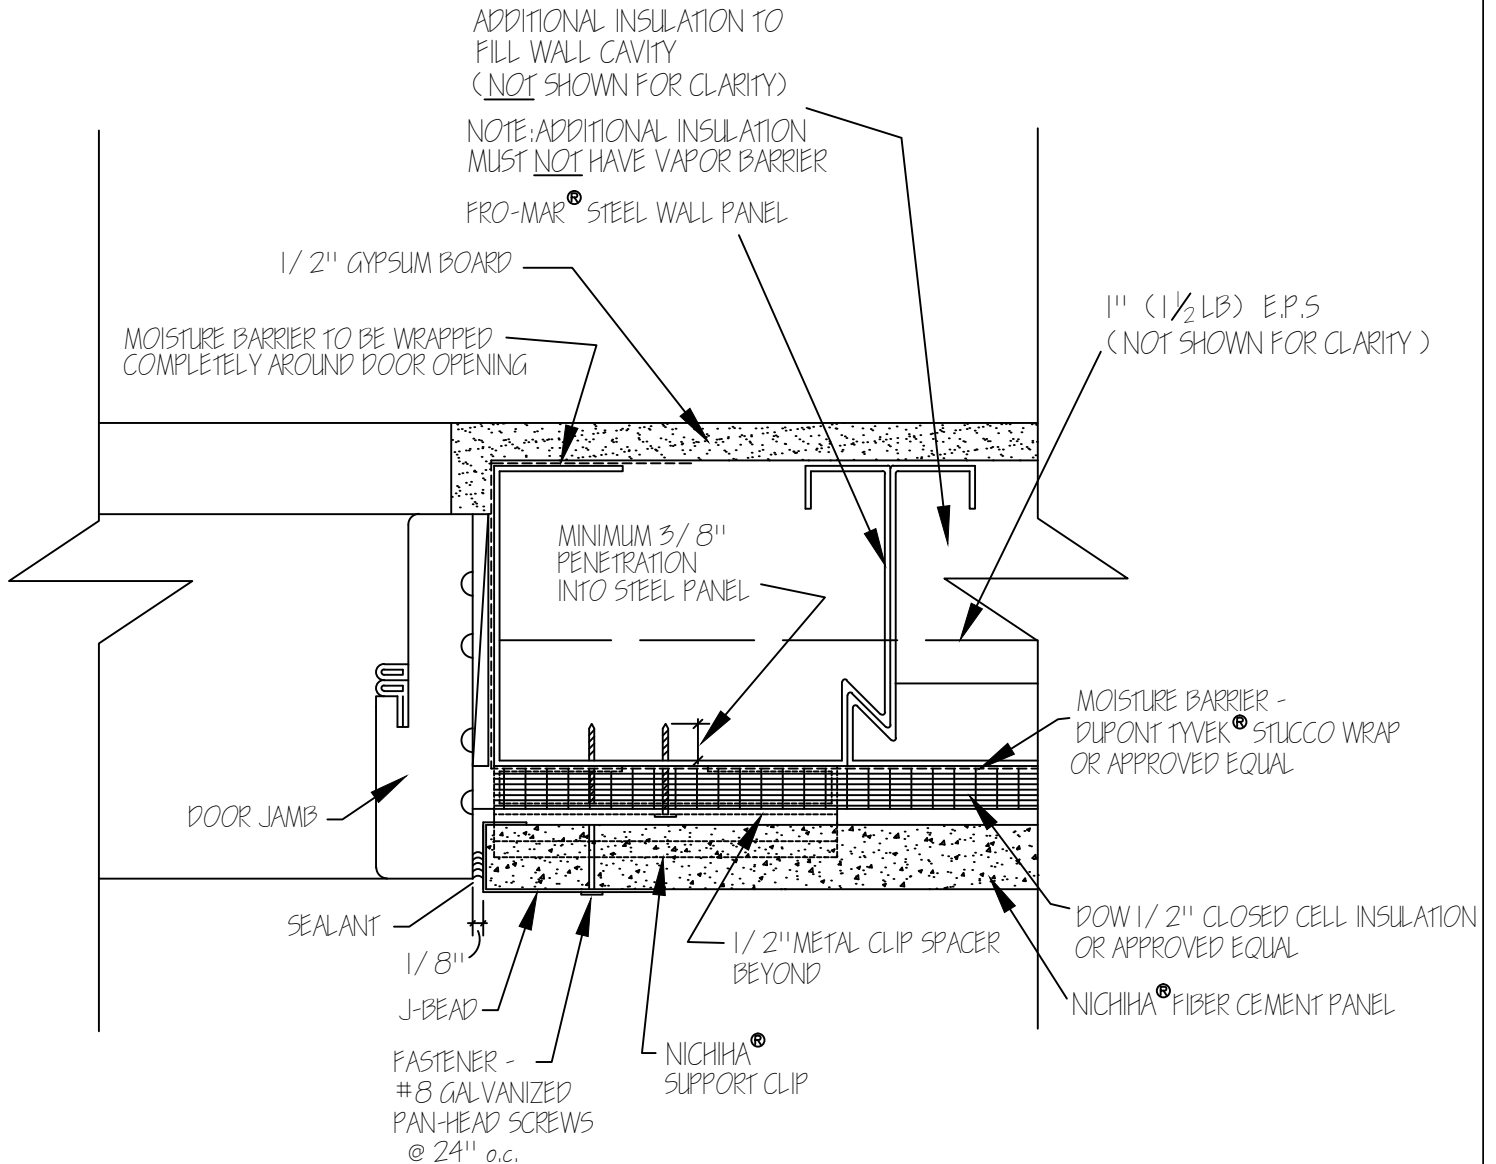


SUGGESTED

FRO MAR

STRUCTURAL STEEL PANEL SYSTEM

SECTION 3.3

FLOOR SLAB DETAIL FOR EIFS

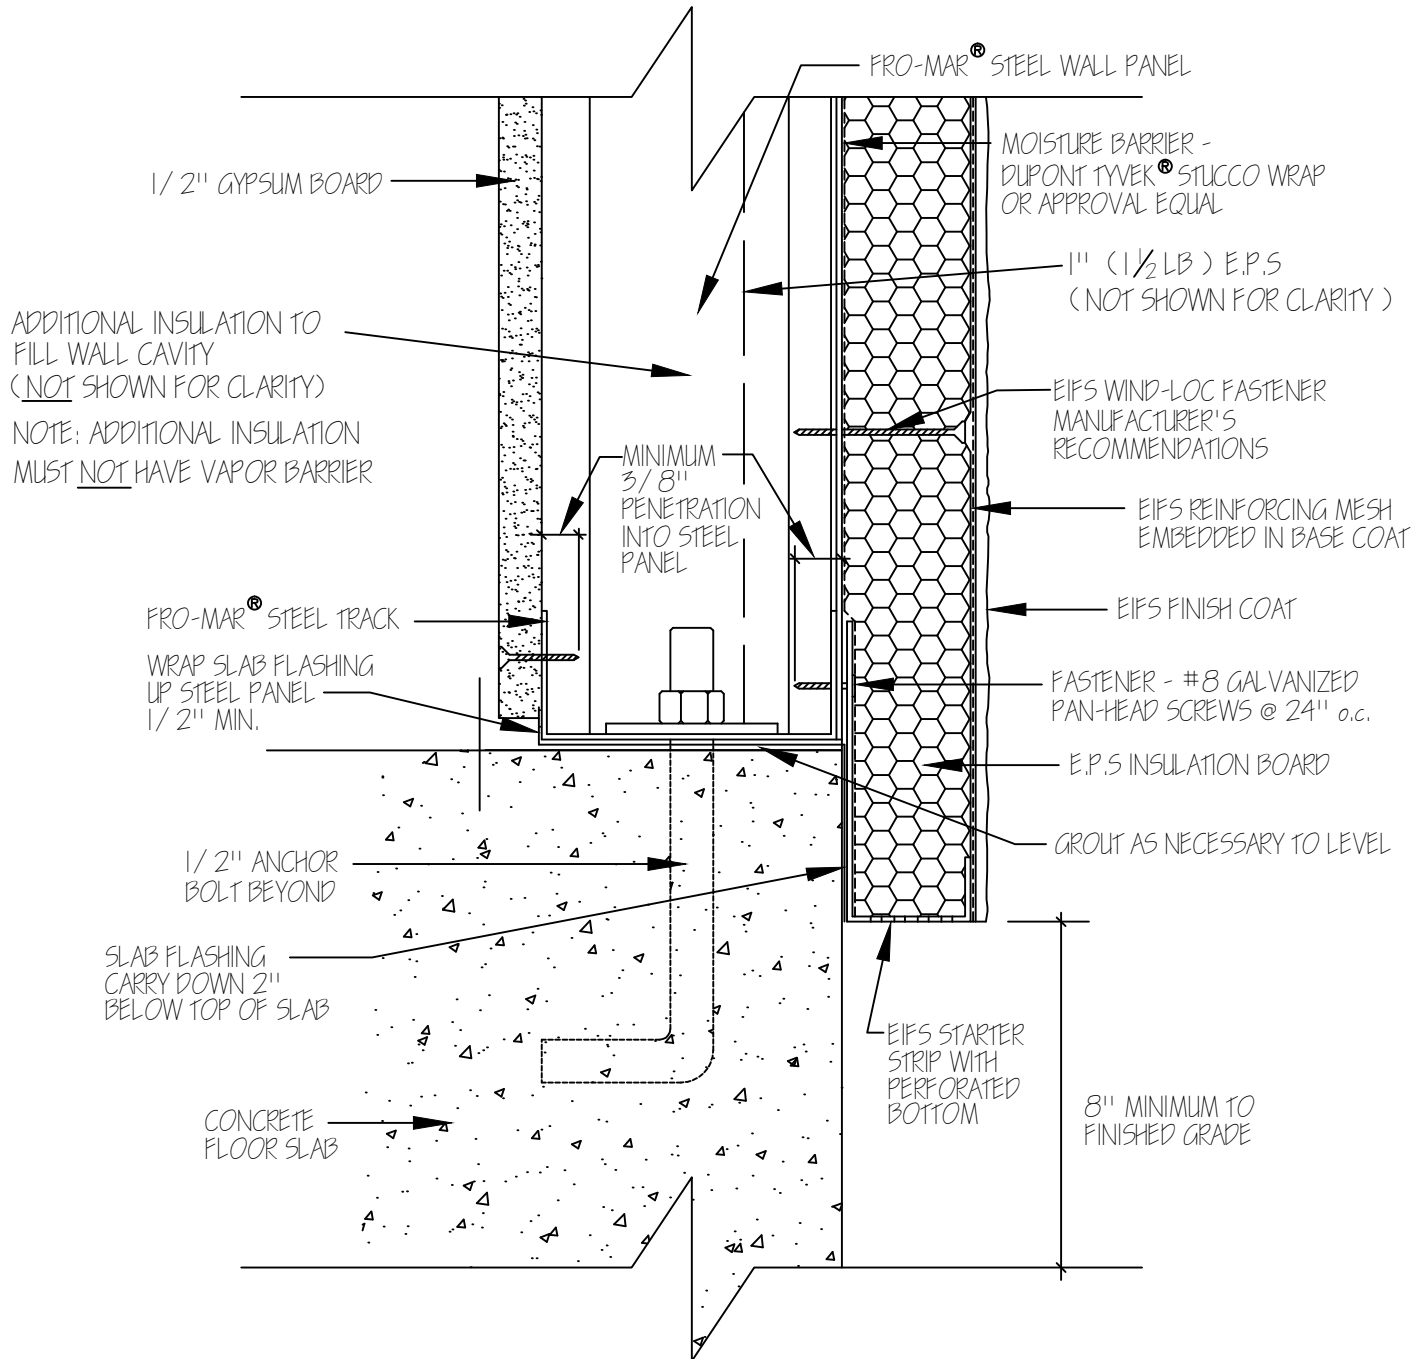


SUGGESTED

FRO MAR

STRUCTURAL STEEL PANEL SYSTEM

WINDOW SILL DETAIL FOR EIFS

SECTION 3.3

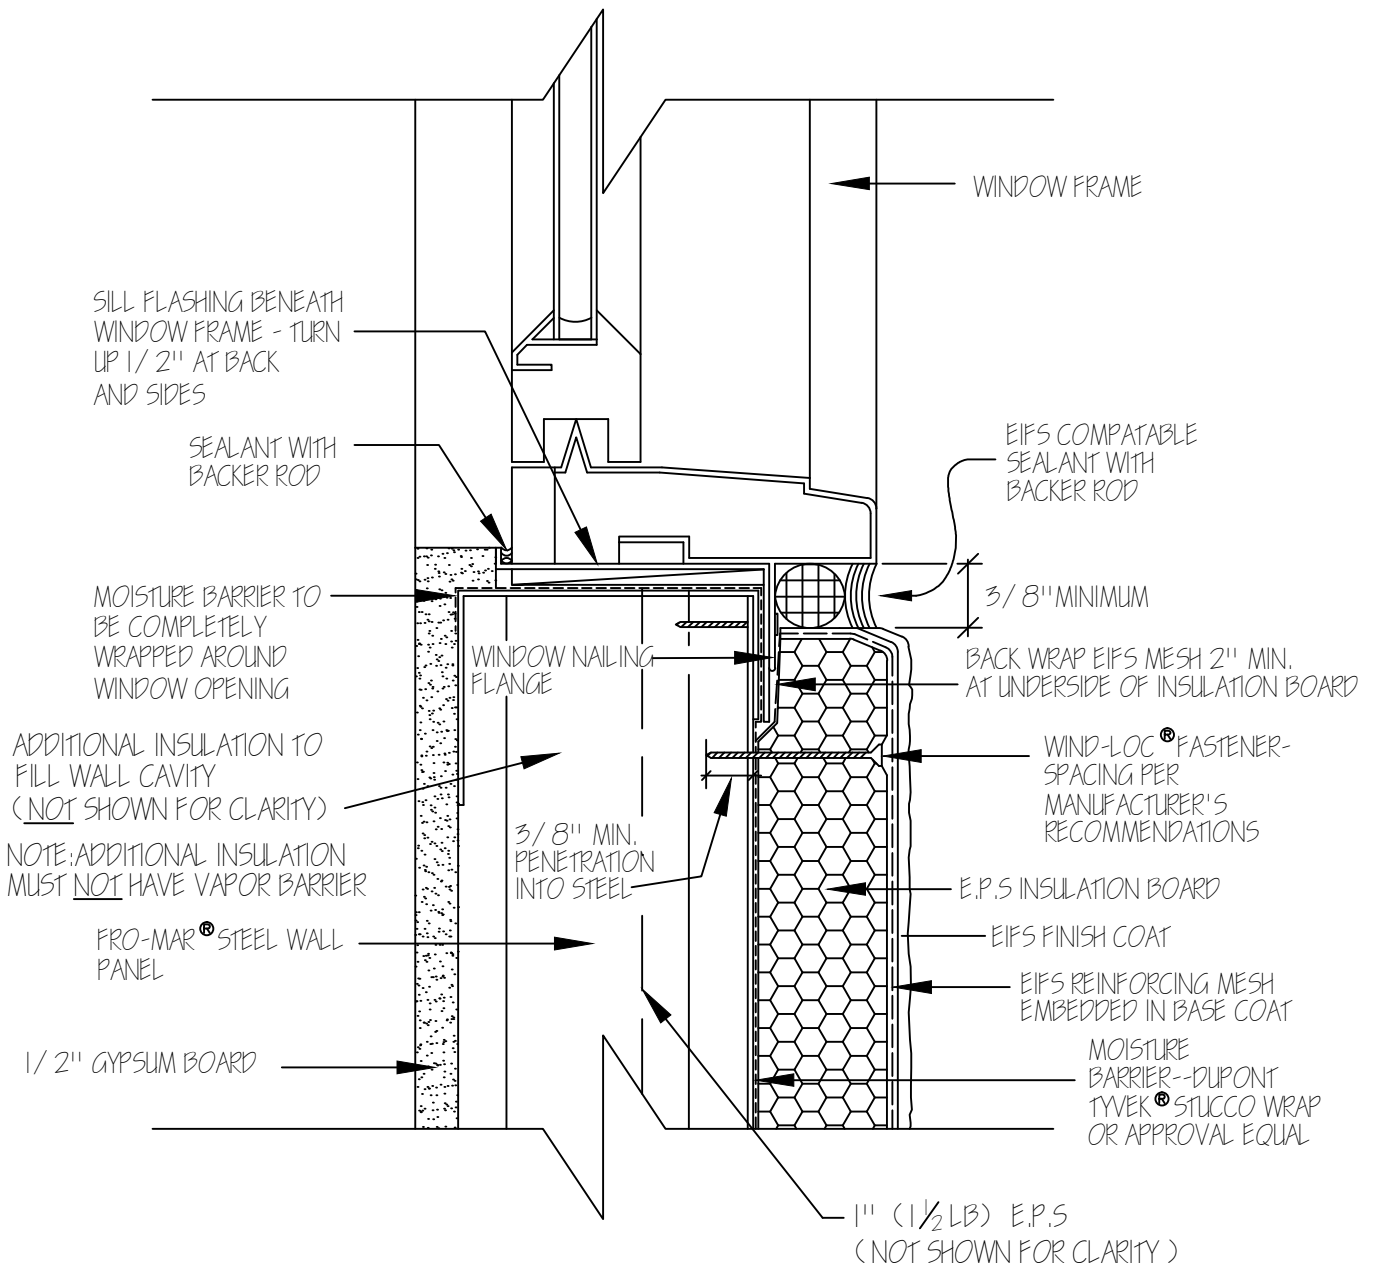


SUGGESTED

FRO MAR

STRUCTURAL STEEL PANEL SYSTEM

SECTION 3.3

WINDOW HEADER DETAIL FOR EIFS

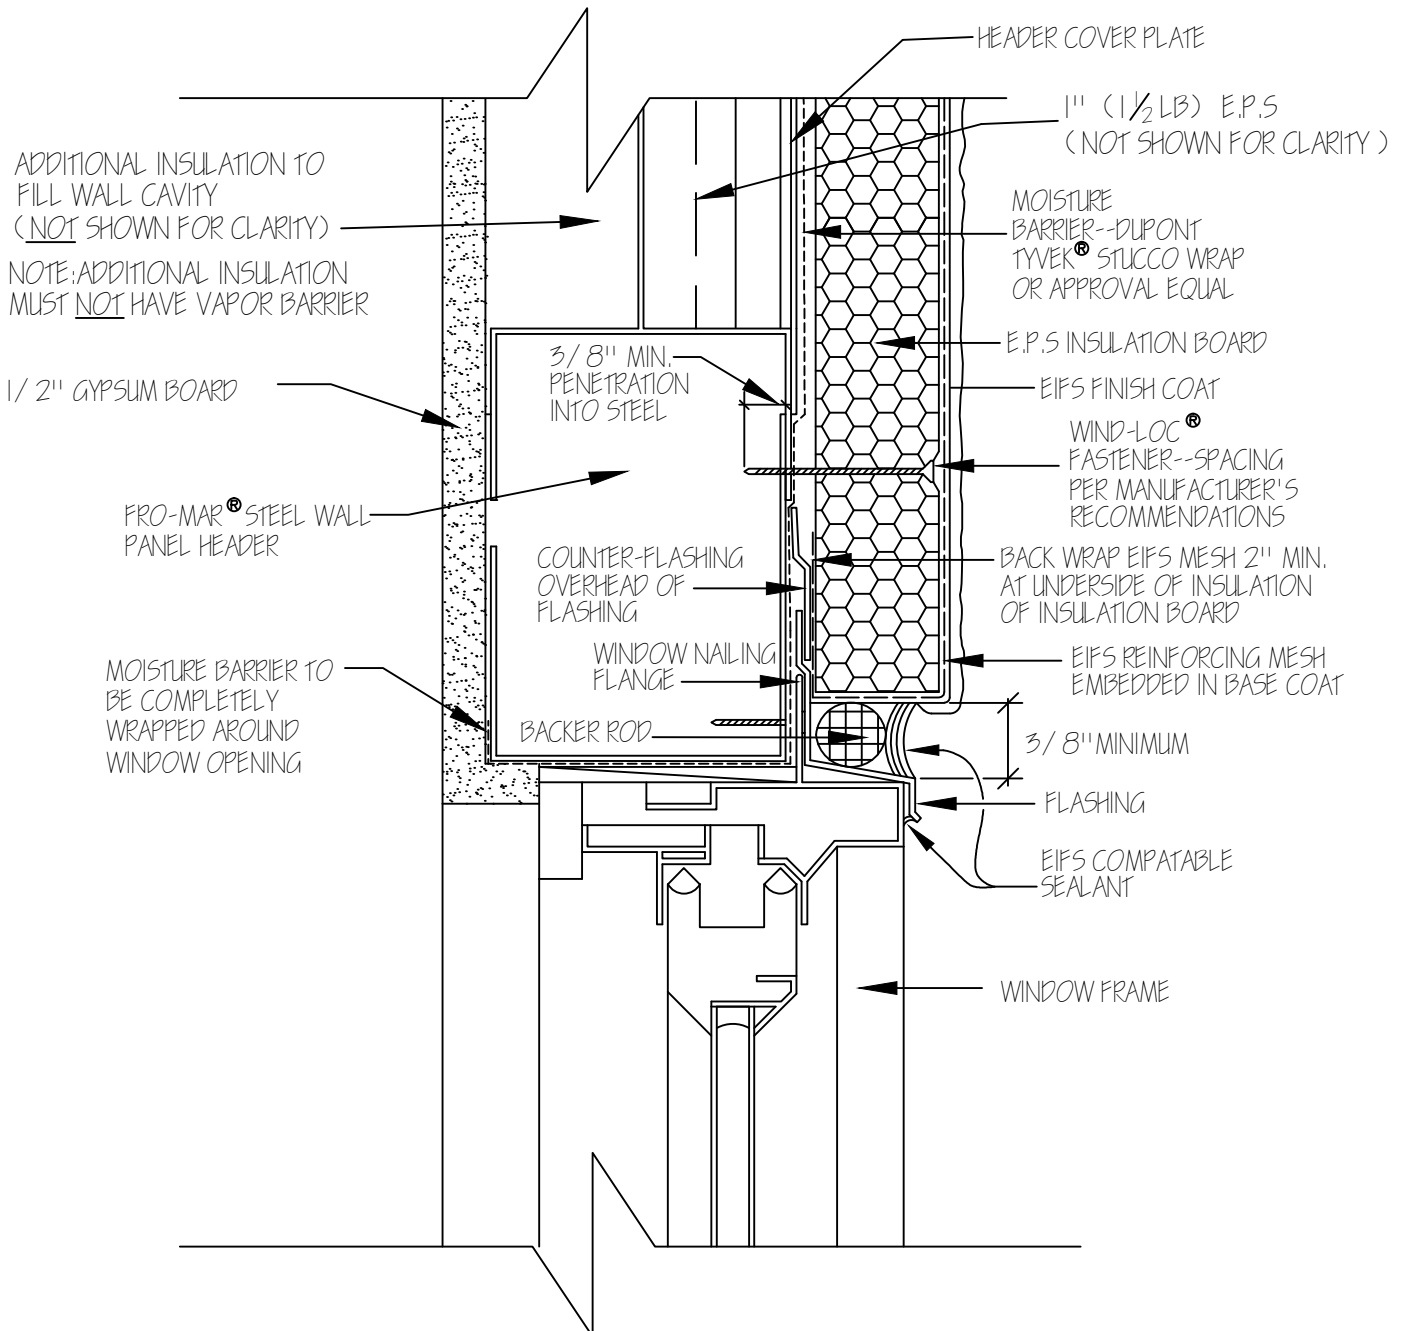


SUGGESTED

FRO MAR

STRUCTURAL STEEL PANEL SYSTEM

WINDOW JAMB DETAIL FOR EIFS

SECTION 3.3

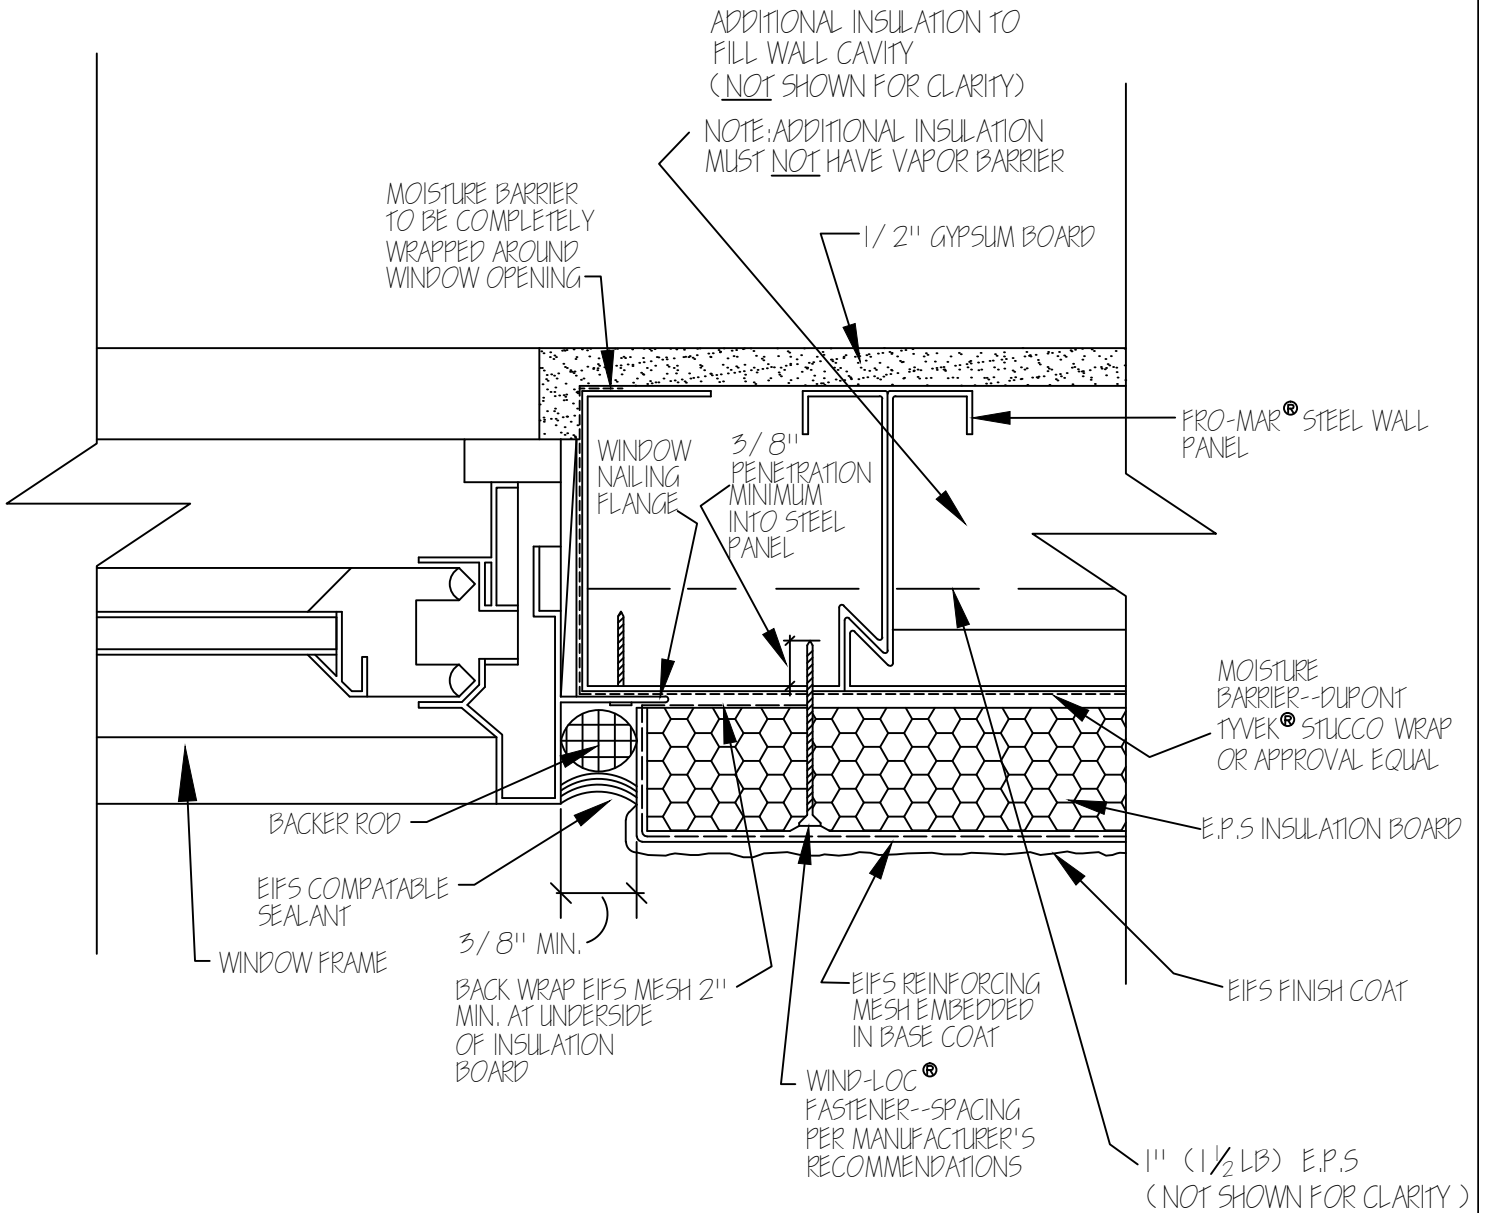


SUGGESTED

FRO MAR

STRUCTURAL STEEL PANEL SYSTEM


DOOR HEADER DETAIL FOR EIFS

SECTION 3.3

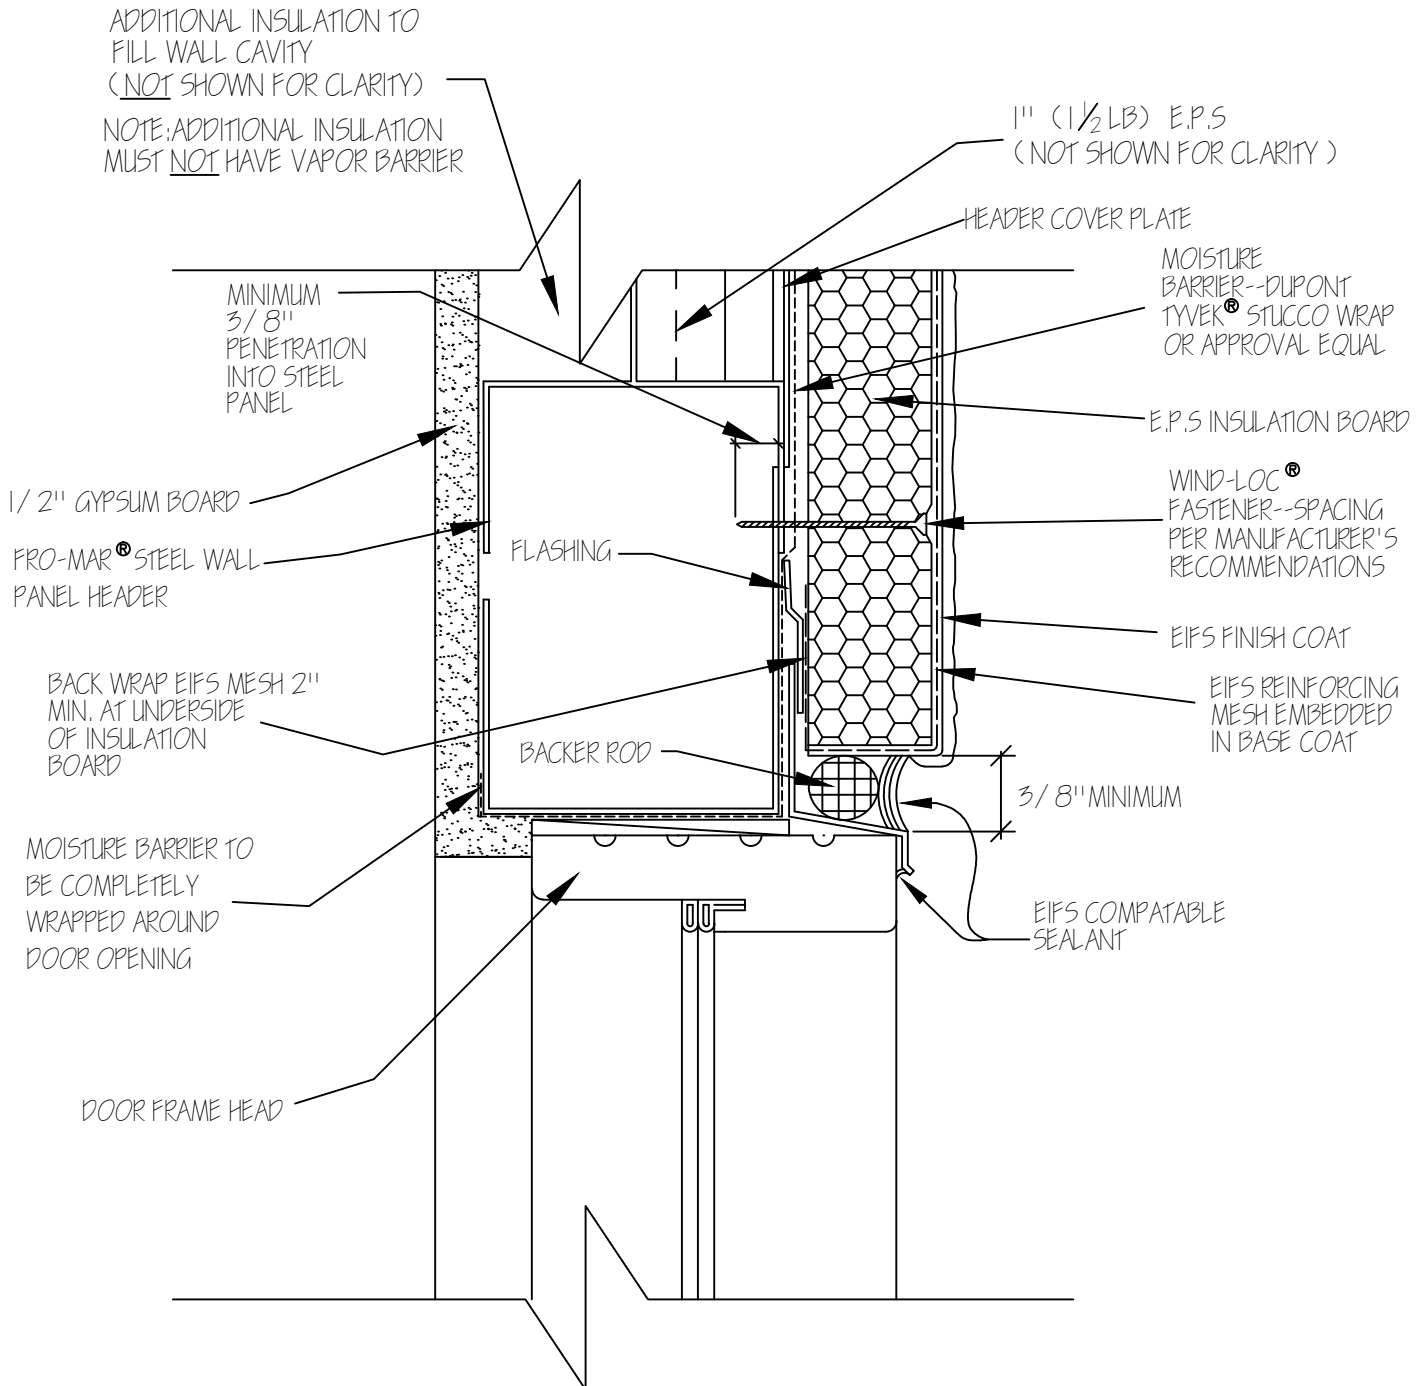

FRO / MAR

STRUCTURAL STEEL PANEL SYSTEM

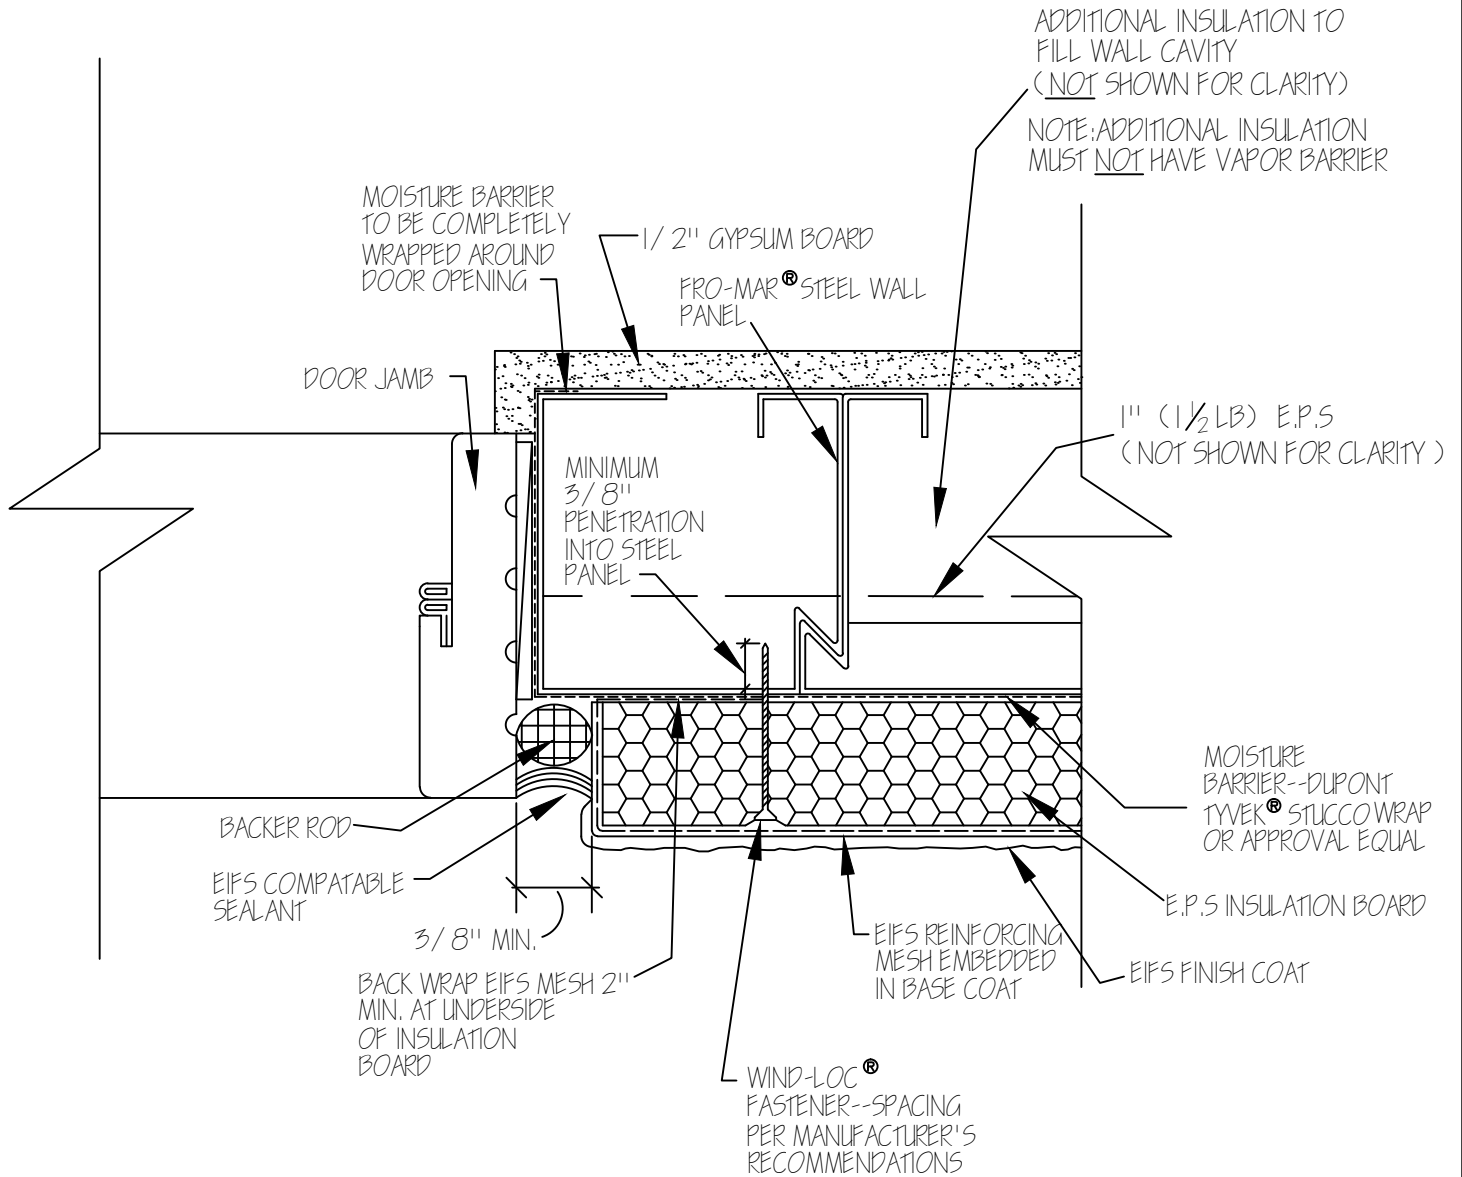

SUGGESTED
DOOR JAMB DETAIL FOR EIFS